

PROJECTO DE / PROJECT BY

ARQ^{te} **MADALENA C. MENEZES**

ARQ^{te} **FRANCISCO T. BASTOS**

PROMOTOR / DEVELOPER

ACORDO SGPS, SA.

ZONA 3 MCM/FTB - LOTE 215

MORADIA EM BANDA / TOWNHOUSE A/B/C/D/E
AA/AB/AC/AD/AE

TIPOLOGIA / DESCRIPTION T3

ÁREA PRIVATIVA TOTAL / TOTAL PRIVATE AREA QUADRO / TABLE

JARDIM PRIVATIVO NÃO PAVIMENTADO NEM COBERTO / OPEN AND UNPAVED PRIVATE GARDEN QUADRO / TABLE

* Planta de arquitectura ainda não compatibilizada com os projectos de especialidades.

* Todas as edificações têm obrigatoriamente cobertura vegetal.

* Área exterior do lote, jardim e piscina, e jardim de utilização exclusiva de cada fracção tratados e acabados.

* Cozinhas completamente equipadas.

* Área de jardim não reservada para utilização exclusiva de qualquer fracção bem como a piscina são equipamentos que pertencem ao conjunto de proprietários das fracções de cada lote.

* Architectural plan not yet adjusted to the engineering plans.



* All the buildings have roof gardens.

* External area of the allotment, garden and pool, and garden for the exclusive use of each lot is treated and finished.

* Fully equipped kitchens.

* The common garden area as well as the swimming pool belongs to all the proprietors in each allotment.

LOCALIZAÇÃO / LOCALIZATION

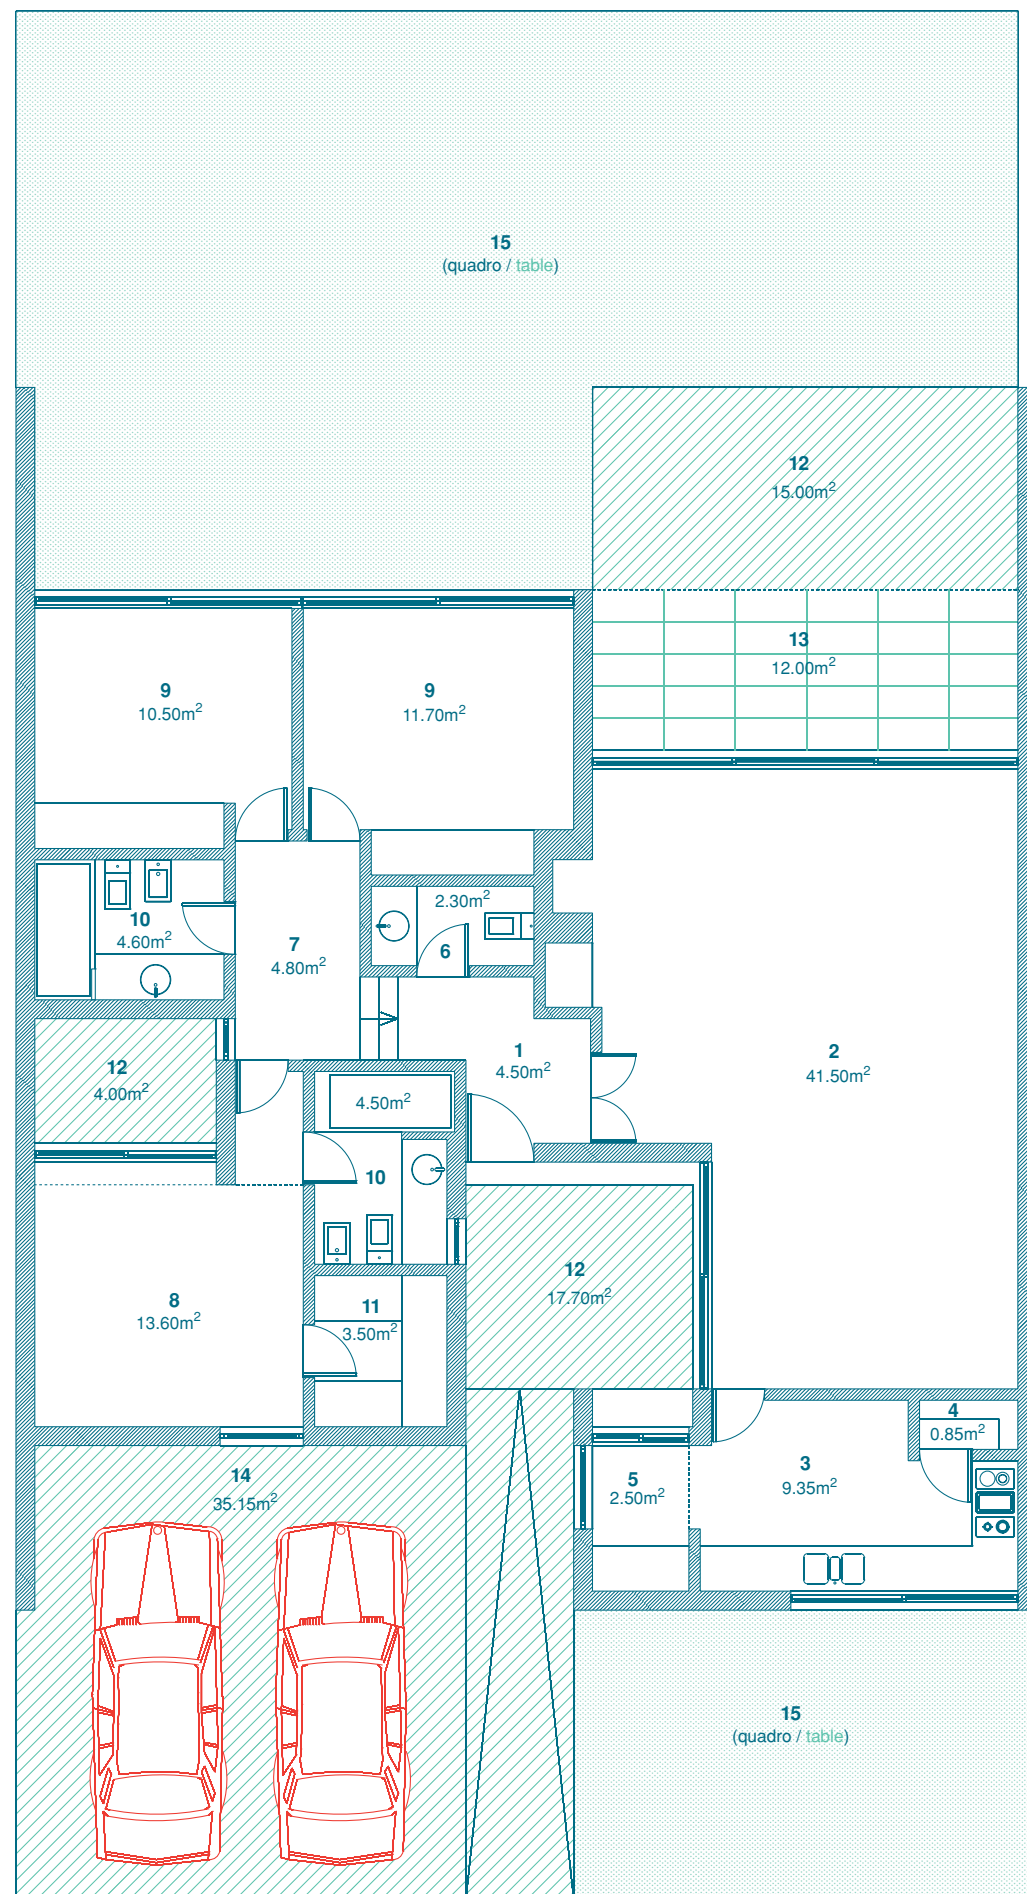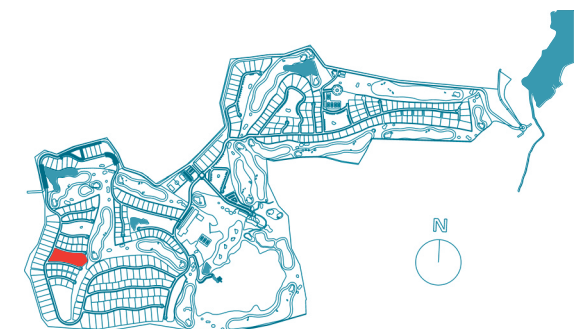

- 1. ENTRADA
- 2. SALA
- 3. COZINHA
- 4. DESPENSA
- 5. LAVANDARIA
- 6. WC
- 7. CORREDOR
- 8. SUITE
- 9. QUARTO
- 10. QUARTO DE BANHO
- 11. QUARTO DE VESTIR
- 12. PÁTIO
- 13. PÁTIO COBERTO
- 14. LUGARES DE ESTACIONAMENTO
- 15. JARDIM PRIVATIVO

- HALL
- LIVING AND DINING ROOM
- KITCHEN
- PANTRY
- LAUNDRY
- WC
- HALLWAY
- SUITE
- BEDROOM
- BATHROOM
- DRESSING ROOM
- TERRACE
- COVERED TERRACE
- PARKING LOTS
- PRIVATE GARDEN

MORADIA EM BANDA / TOWNHOUSE	A	B	C	D	E	AA	AB	AC	AD	AE
ÁREA PRIVATIVA TOTAL / TOTAL PRIVATE AREA	333.6 m ²	328.3 m ²	327.2 m ²	330.2 m ²	427.1 m ²	332.2 m ²	327.9 m ²	325.6 m ²	327.0 m ²	332.7 m ²
ÁREA DE JARDIM PRIVATIVO / PRIVATE GARDEN AREA	110.8 m ²	105.5 m ²	104.4 m ²	107.4 m ²	204.3 m ²	109.4 m ²	105.1 m ²	102.8 m ²	104.2 m ²	109.9 m ²